

PROPOSED PLAN

SYMBOL LEGEND

- — — — — Right-of-Way
- — — — — Property Line
- Centerline
- x — — — Fence (As Noted)
- - - - - Setback
- ==== Curb
- ▲ — — — Control

NOTE: Before You Dig Anywhere
 STOP! CALL 1-800-242-1776
 PA ONE CALL SYSTEM, INC.
PA Act 287 OF 1974, as amended requires notification to one call system 3 working days for construction phase and 10 working days for design phase before you excavate.


GENERAL NOTES:

1. THE PURPOSE OF THE SURVEY IS TO BUILD A BASIN IN THE LOT AND TO HAVE IN PLACE AN ADEQUATE STORMWATER MANAGEMENT, A MINIMAL EROSION COUNTER MEASUREMENT AS INDICATED IN THE CONSTRUCTION DETAILS IS NEEDED.
2. THE DISTURBANCE WAS KEPT BELOW 1000 SF AND WILL NOT TRIGGER THE NEED FOR APPROVAL FROM THE MONTGOMERY COUNTY CONSERVATION DISTRICT.

COMMONWEALTH OF PENNSYLVANIA:
 COUNTY OF MONTGOMERY:
 ON THE _____ DAY OF _____ 20____, BEFORE ME,
 THE SUBSCRIBER, A NOTARY PUBLIC OF THE COMMONWEALTH OF PENNSYLVANIA, RESIDING IN PERSONALLY APPEARED (OR SATISFACTORILY PROVEN) TO BE THE PERSONS WHOSE NAME IS SUBSCRIBED TO THE FOREGOING PLAN AND ACKNOWLEDGED THAT THEY ARE THE OWNERS OF THE DESIGNATED LAND, THAT ALL NECESSARY APPROVAL OF THE PLAN HAS BEEN OBTAINED AND IS ENDORSED THEREON AND THAT THEY DESIRE THAT THE FOREGOING PLAN BE DULY RECORDED.

OWNER _____ NOTARY PUBLIC _____
 OWNER _____ EXPIRES MY COMMISSION _____

NORTH AMERICAN GREEN P300 REINFORCEMENT MATTING (OR EQUIVALENT) TO BE INSTALLED IN ACCORDANCE WITH MANUFACTURERS SPECIFICATION. EXTEND TO TOP

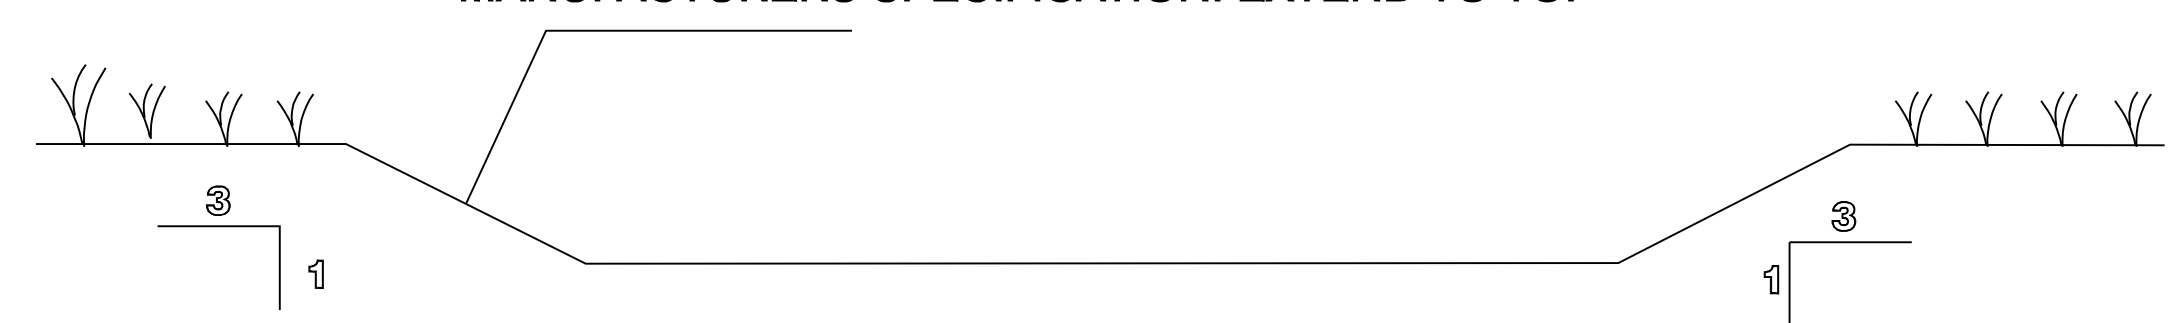

BASIN DETAIL



SMT INC.
 24 N BRYN MAWR AVE
 STE. 284
 BRYN MAWR, PA 19010
 WWW.SPECIALINSPECTIONS.NET

LAND DEVELOPMENT
 350 EVERGREEN ROAD
 LIMERICK TOWNSHIP
 MONTGOMERY COUNTY, PA

**PRELIMINARY/FINAL
 PROPOSED PLAN**

Number: _____ Date: _____ Revision: _____

DATE: NOV. 25, 2019

SCALE: 1" = 30'

SHEET: 3 OF 6



[Handwritten Signature]