
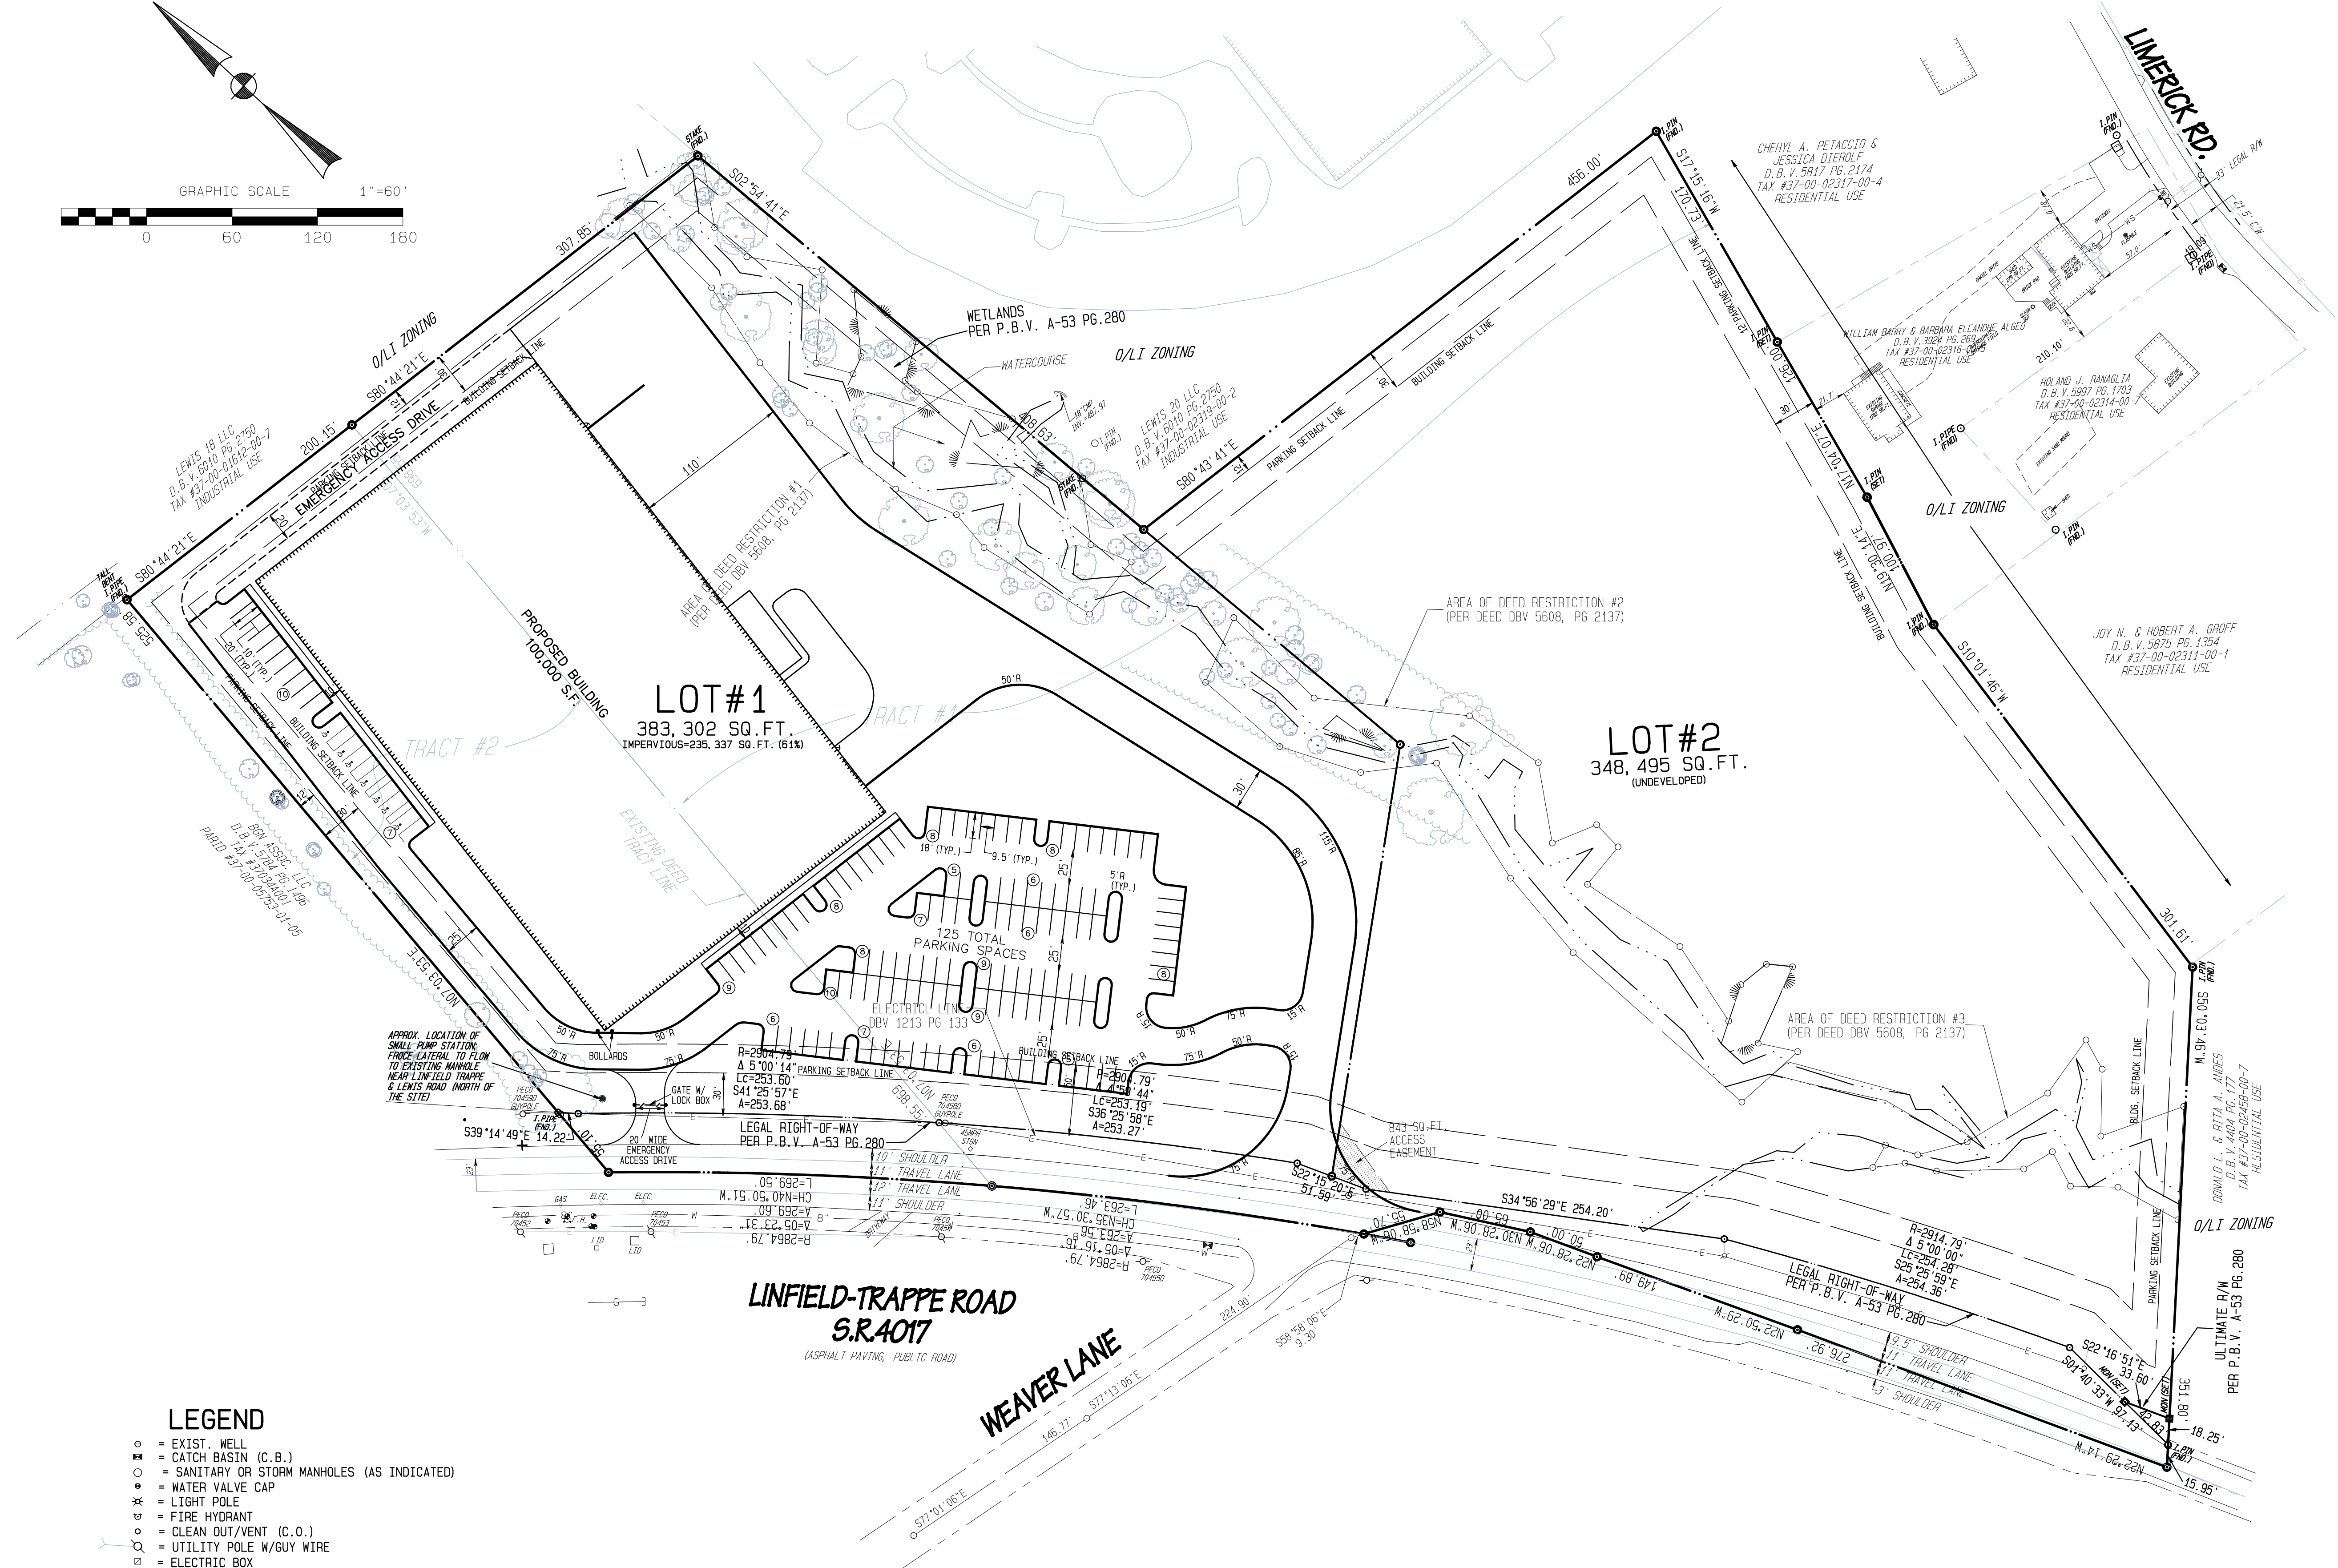


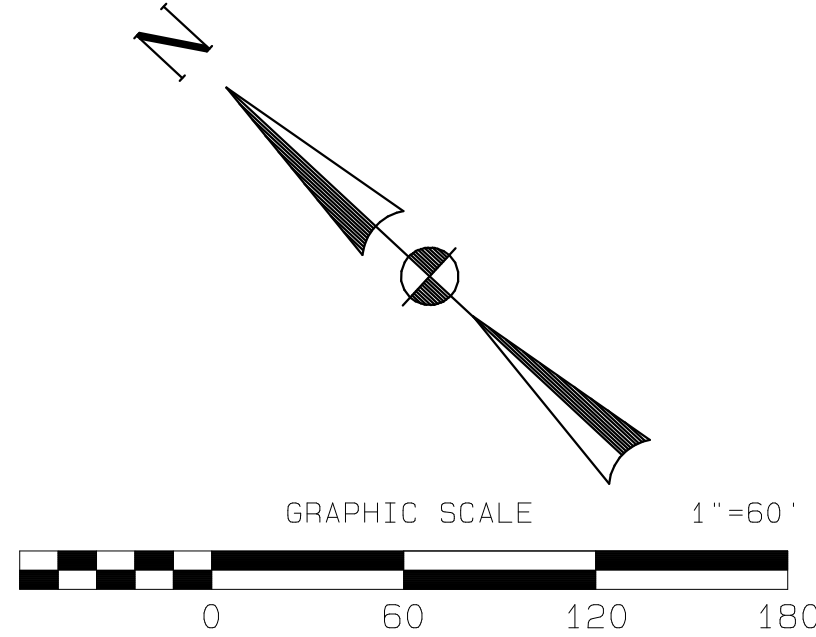

LEGEND

- EXIST. WELL
- CATCH BASIN (C.B.)
- SANITARY OR STORM MANHOLES (AS INDICATED)
- WATER VALVE CAP
- LIGHT POLE
- FIRE HYDRANT
- CLEAN OUT/VENT (C.O.)
- UTILITY POLE W/GUY WIRE
- ELECTRIC BOX
- GAS VALVE
- GAS METER
- STREET SIGN (AS NOTED)
- EXISTING TREES
- WOODS LINE
- GUIDE RAIL
- EXIST. CONTOURS
- EXIST. INDEX CONTOURS
- EXIST. WATERLINE
- EXIST. SANITARY SEWER LINE
- EXIST. STORM SEWER LINE
- EXIST. SANITARY LATERAL
- EXIST. WATER SERVICE LINE
- EXIST. FENCE LINE
- PROPOSED SANITARY SEWER LINE
- EXISTING BUILDINGS

PRELIMINARY PLAN
LAND DEVELOPMENT PLAN

SITUATE IN:
LIMERICK TOWNSHIP,
MONTGOMERY COUNTY,
PENNSYLVANIA

GAMBONE: EVANS TRACT

Ludgate Engineering Corporation
ENGINEERS SURVEYORS PLANNERS
ENVIRONMENTAL SCIENTISTS
© 2022

LINCOLN CORPORATE CENTER
10 VANGUARD DRIVE, SUITE 100
READING, PA 19606
PHONE 610/404-7330
FAX 610/404-7371

DRAWN TCD 2-2-22	COMP (BNG) TAX MAP PARCEL	COMP (LOT) DRAWING NUMBER D-7808921	PA ONE CALL DATE 2-2-22	COMPUTER FILE C:\Users\tdm\Documents\Des
------------------------	------------------------------	---	-------------------------------	---

© COPYRIGHT 2022
BY
LUDGATE ENGINEERING CORPORATION
ALL RIGHTS RESERVED. NEITHER ALL, NOR ANY
PART OF THIS DOCUMENT MAY BE REPRODUCED,
REPRODUCED, COPIED, OR USED IN ANY FORM OR
MANNER WITHOUT THE WRITTEN PERMISSION OF
LUDGATE ENGINEERING CORPORATION.

REVISION	DATE	DESCRIPTION