


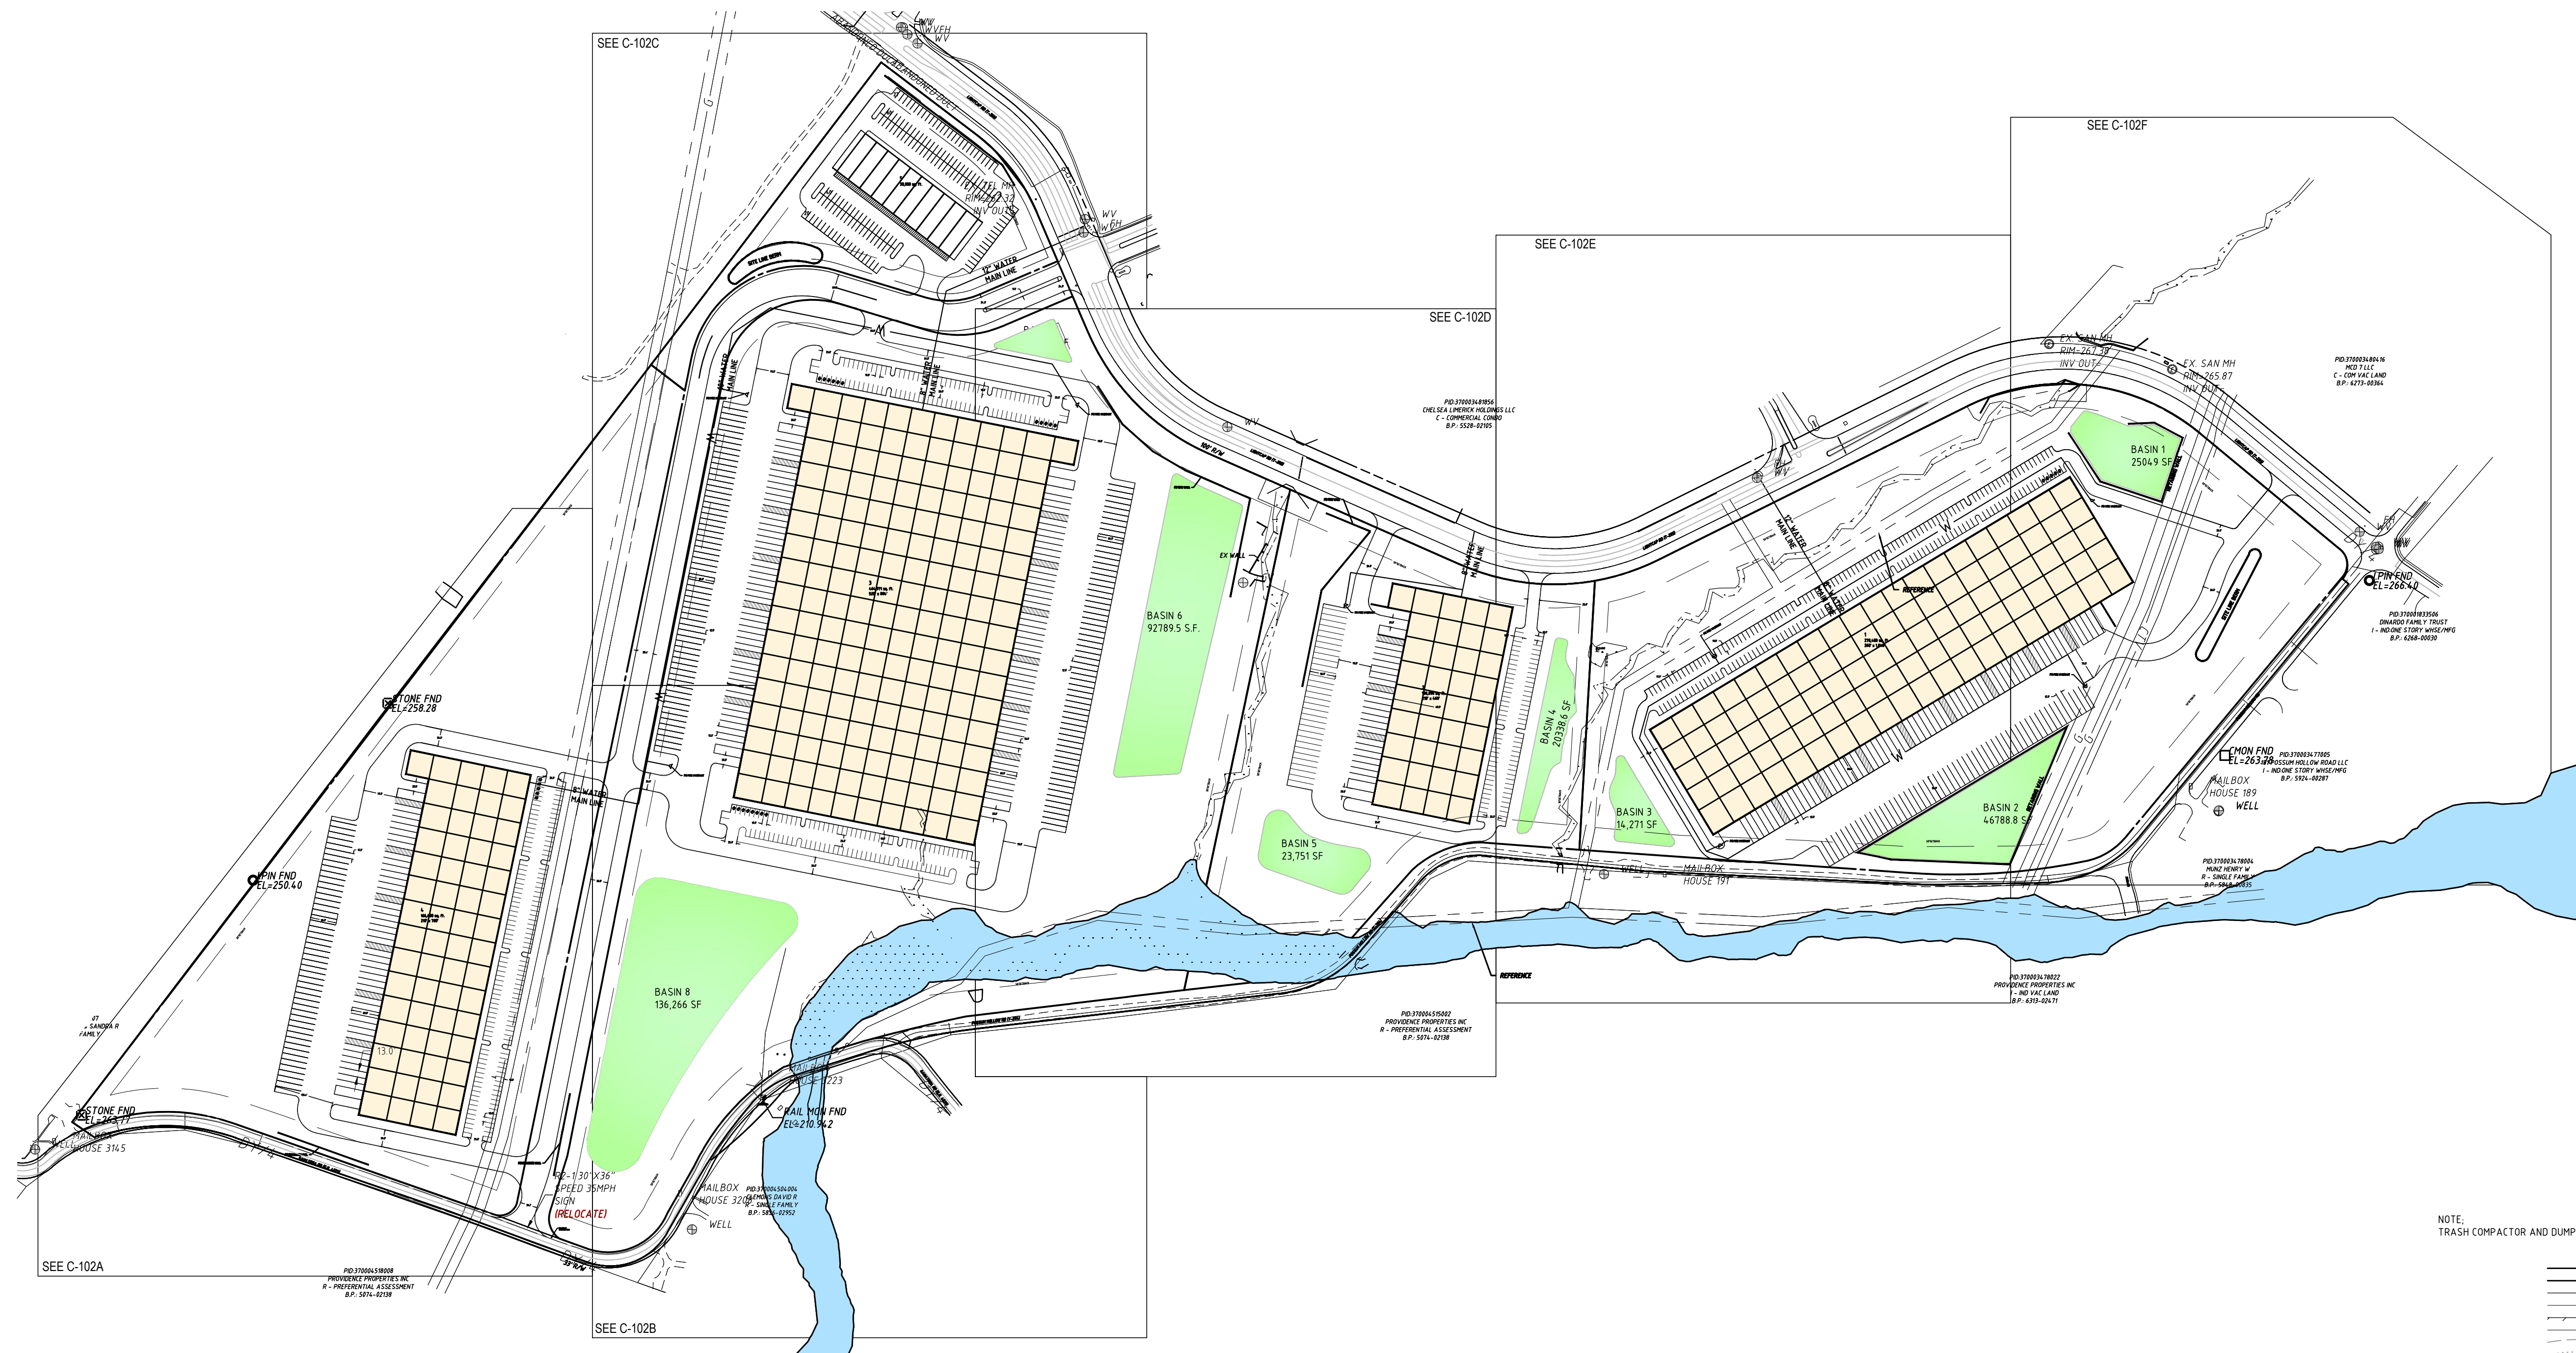

NOTE:
TRASH COMPACTOR AND DUMPSTERS TO BE SCREENED PER TOWNSHIP CODE.


- EXISTING FEATURES LEGEND:**

 - EXISTING BOUNDARY WITH CORNER
 - PERMITTED LEGAL RIGHT-OF-WAY
 - EXISTING ADJOINING BOUNDARY LINE
 - EXISTING SETBACK
 - EXISTING BUILDING
 - EXISTING CONCRETE FEATURE
 - EXISTING MAJOR CONTOUR
 - EXISTING MINOR CONTOUR
 - EXISTING CURB
 - EXISTING EDGE OF ASPHALT
 - EXISTING FENCE LINE
 - EXISTING PAVEMENT MARKING WITH LABEL
 - EXISTING SIGN
 - EXISTING TREE LINE
 - EXISTING WETLAND LIMIT
 - EXISTING WETLANDS AREA

PROPOSED FEATURES LEGEND:

 - PROPOSED BUILDING
 - PROPOSED CONCRETE FEATURE
 - PROPOSED CURB
 - PROPOSED FENCE LINE
 - PROPOSED PAVEMENT MARKING
 - PROPOSED SIDEWALK

GRAPHIC SCALE

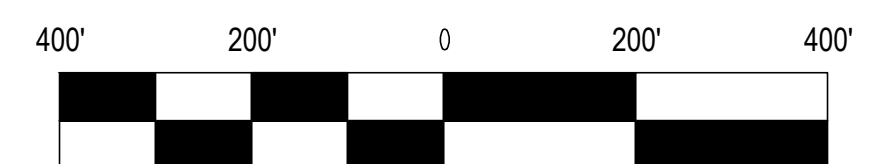

$$1'' = 200'$$


Before You Dig Anywhere in PENNSYLVANIA
STOP! CALL 1-800-242-1776 TOLL FREE

NOTE:
The location of underground utilities shown on this plan are based on pavement markings by utility owners and surface facilities, and are approximate only. It shall be the contractors' responsibility to verify the exact location and depth of utilities prior to any earthmoving activities.

The Pennsylvania One—Call serial number for this project is 20230060764. 20230060765.

	DATE	REVISION
	08-06-2024	0001
	08-07-2024	0002
	09-04-2024	0003
	09-05-2024	0004
	10-01-2024	0005
	09-06-2024	0006
	10-01-2024	0007
	10-02-2024	0008
	10-02-2024	0009
	10-03-2024	0010
	10-03-2024	0011
	10-03-2024	0012

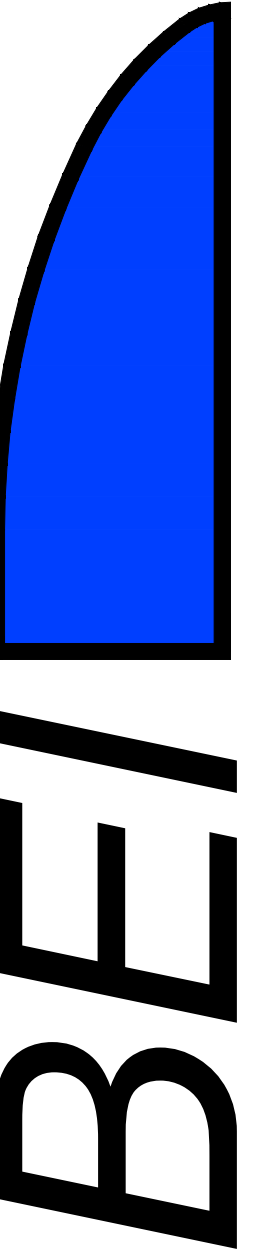

COPYRIGHT 2023, BOGIA ENGINEERING INC.

BOGIA ENGINEERING INC.
4010 PENN AVE WILMINGTON, DE 19840

1340 PENN AVE WYOMISSING, PA 19610
PHONE: 610-678-3071 - FAX: 610-678-3517

1340 PENN AVE WYOMISSING, PA 19610
PHONE: 610-678-3071 - FAX: 610-678-3517
WWW.POLY-ENG.CO

WWW.BUGIAENG.COM
PRELIMINARY PLAN
INTERIOR DESIGN CENTER

PROPOSED PLAN

CB LIMERICK LLC	
670 MYRTLE AVE, SUITE 447	
BROOKLYN, NY 11205	
JOB: LIMERICK LOGISTIC CENTER	
LIMERICK TOWNSHIP	
MONTGOMERY COUNTY	
PA	
PIN:	37-00-03480-40-7
CHECKED BY:	DH
DRAWN BY:	CF
DATE:	03-15-2023
SCALE:	1" = 200'
DRAWING:	C-102
PROJECT:	2022-530
SHEET:	9 OF 50