


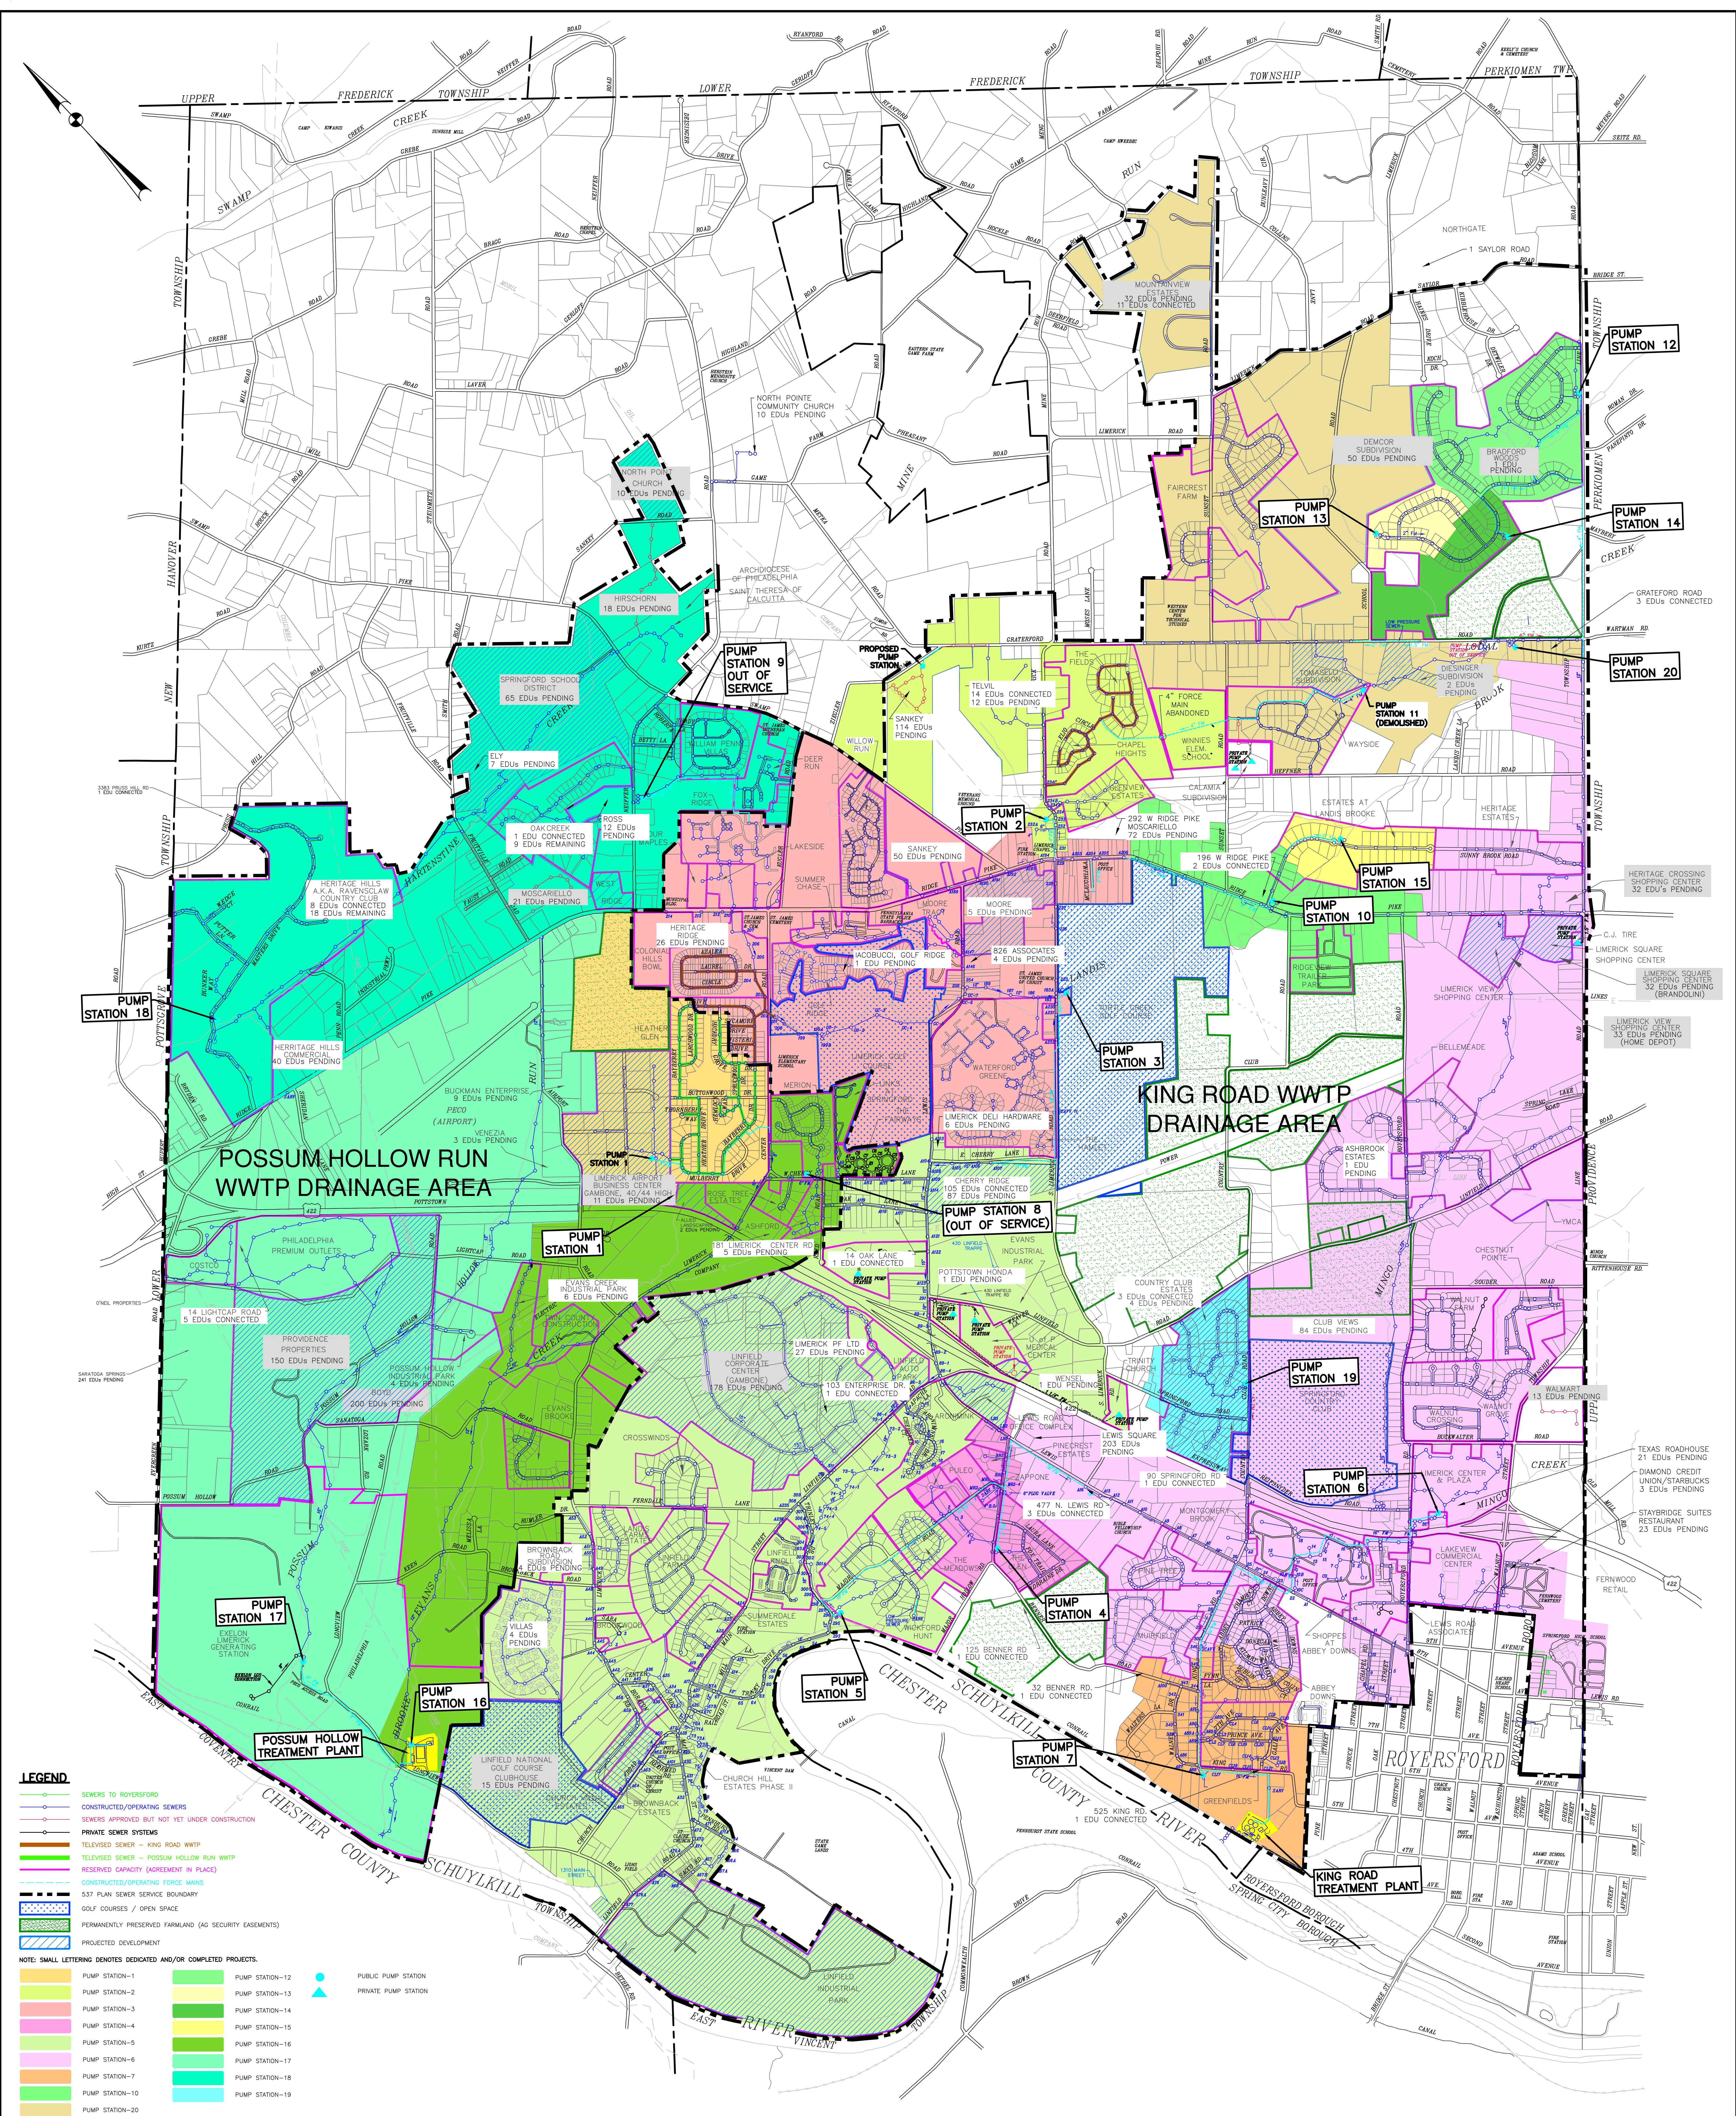

Pennoni Associates Inc.

3802 Horizon Drive
King of Prussia, PA 19406 (610) 277-2402

Consulting Engineers

ASSET STUDY - FACILITIES MAP		LIMERICK TOWNSHIP MONTGOMERY COUNTY, PA	
LIMERICK TOWNSHIP 646 WEST RIDGE PIKE LIMERICK, PA 19468		ALL DIMENSIONS MUST BE VERIFIED BY CONTRACTOR AND OWNER MUST BE NOTIFIED OF ANY DISCREPANCIES BEFORE PROCEEDING WITH THE WORK	
4/4/17 1 REVISED PS 20 BASIN AREA AND DATE NO. REVISIONS		CRK BY	

FIG.1

Pennoni