


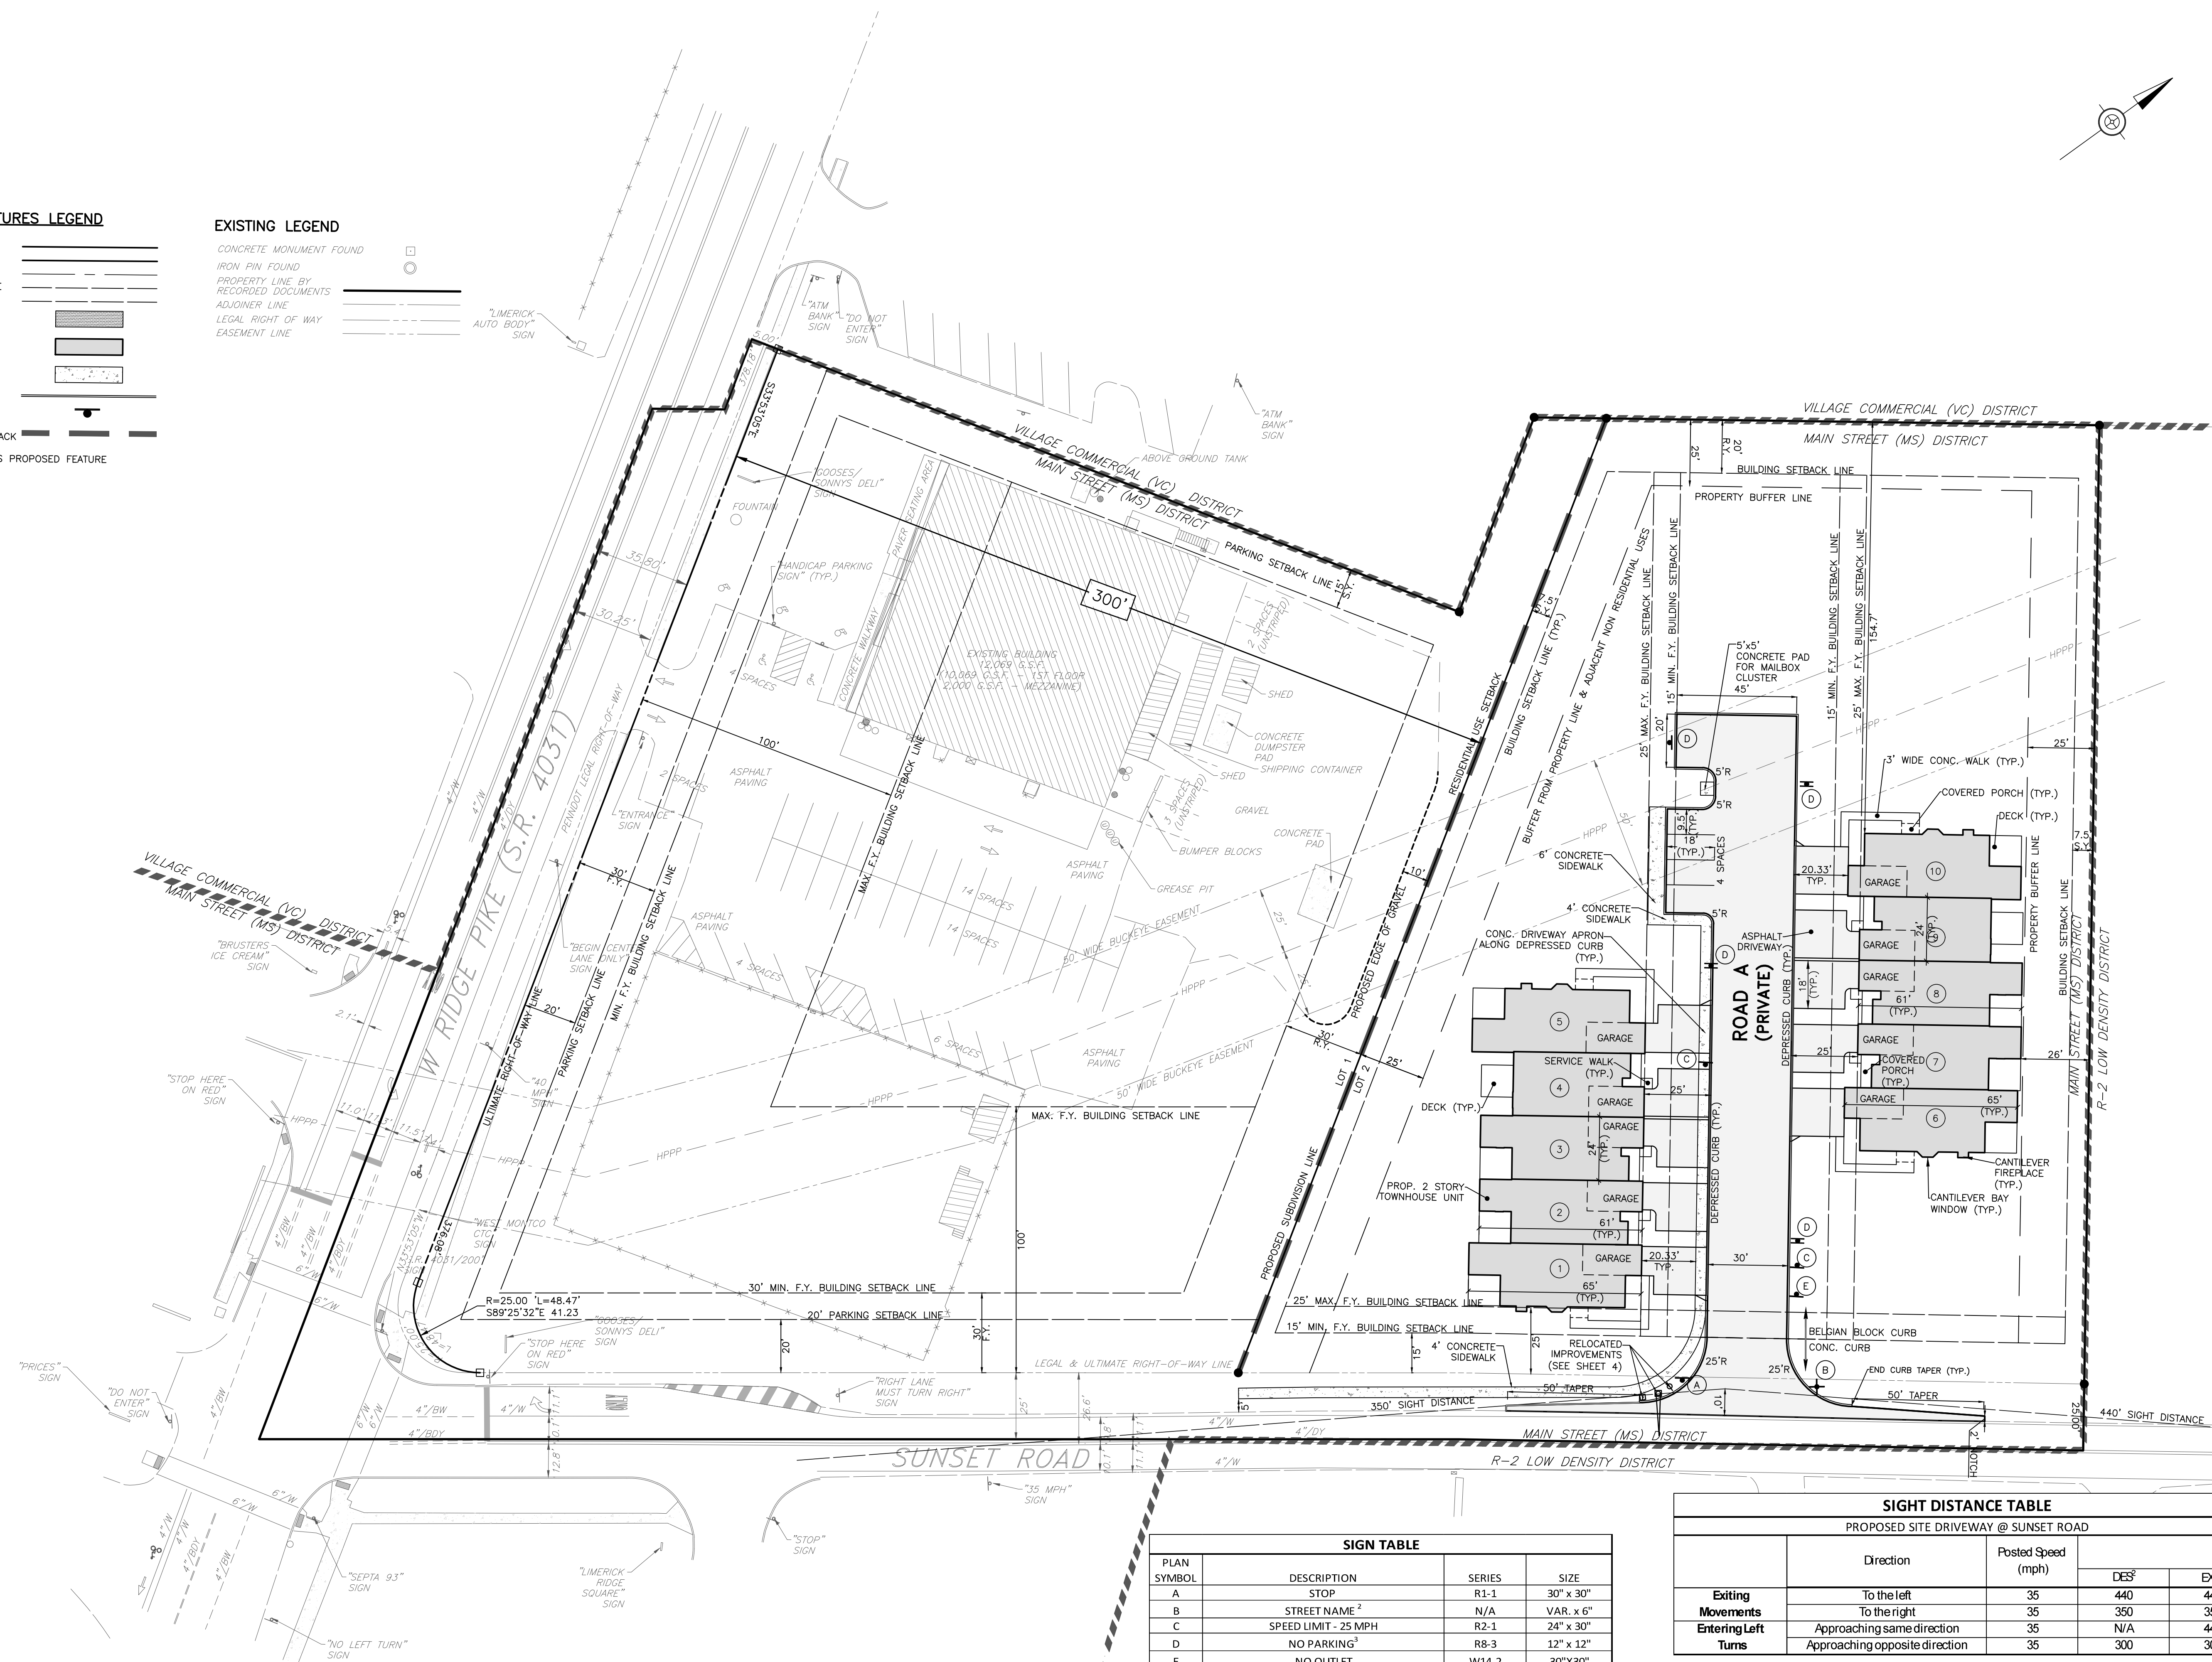

SIGN TABLE			
PLAN SYMBOL	DESCRIPTION	SERIES	SIZE
A	STOP	R1-1	30" x 30"
B	STREET NAME ²	N/A	VAR. x 6"
C	SPEED LIMIT - 25 MPH	R2-1	24" x 30"
D	NO PARKING ¹	R8-3	12" x 12"
E	NO OUTLET	W14-2	30"x30"

SIGHT DISTANCE TABLE				
PROPOSED SITE DRIVEWAY @ SUNSET ROAD				
	Direction	Posted Speed (mph)	DES ²	
			DES ²	EXIST
Exiting Movements	To the left	35	440	440+
	To the right	35	350	350+
Entering Left Turns	Approaching same direction	35	N/A	440+
	Approaching opposite direction	35	300	300+

DES = PennDOT Desirable Sight Distance
EXIST = Existing (measured) Sight Distance

NOTES:

1. SIGHT DISTANCE REQUIREMENTS ARE BASED ON TITLE 67 - PENNSYLVANIA CODE, SECTION 441.8, TABLE 1 - "SAFE SIGHT DISTANCE FOR CARS AND SINGLE UNIT TRUCKS EXITING FROM DRIVEWAYS ONTO TWO-LANE ROADS."
2. PER TITLE 67 - PENNSYLVANIA CODE 441.8, THE SIGHT DISTANCE SHALL BE MEASURED 10 FEET BACK FROM THE EDGE OF THE CLOSEST TRAVEL LANE.
3. LINE OF SIGHT FOR CARS MEASURED AT 3.5 FEET ABOVE GRADE.